


PART OF SURVEY OF
 PART OF LOT 34,
 CONCESSION 8,
 GEOGRAPHIC TOWNSHIP OF VAUGHAN, COUNTY OF YORK,
 CITY OF VAUGHAN,
 REGIONAL MUNICIPALITY OF YORK.
 RICHARD A. PRESS SURVEYING LTD.

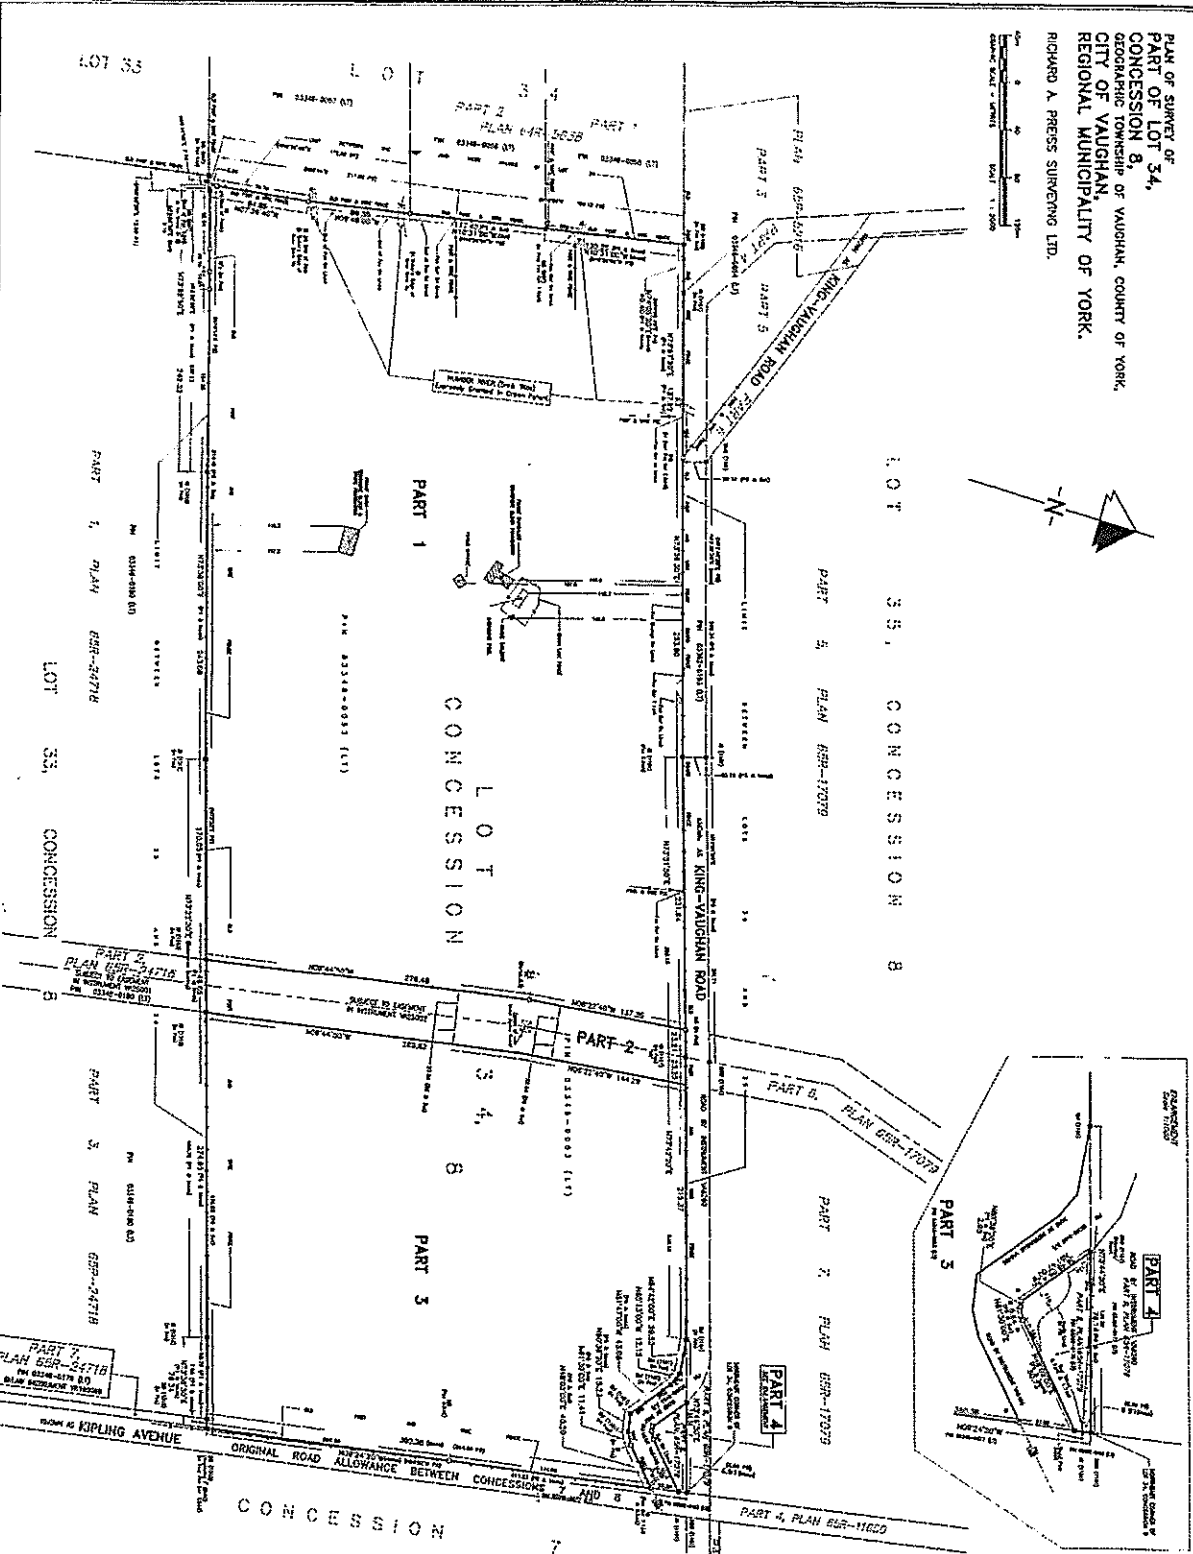











